

PARK TO PLAYA

Stoneview Nature Center to Hahn Park Project




Baldwin Hills Conservancy

November 02, 2018

PARK TO PLAYA

Stoneview Nature Center to Hahn Park Project

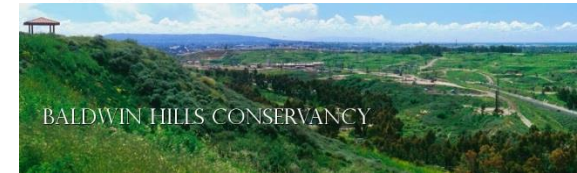

California Department of
Parks and Recreation



Mountains Recreation &
Conservation Authority





Department of Conservation

Blair Hills Association



DESIGN-BUILD


Team Structure

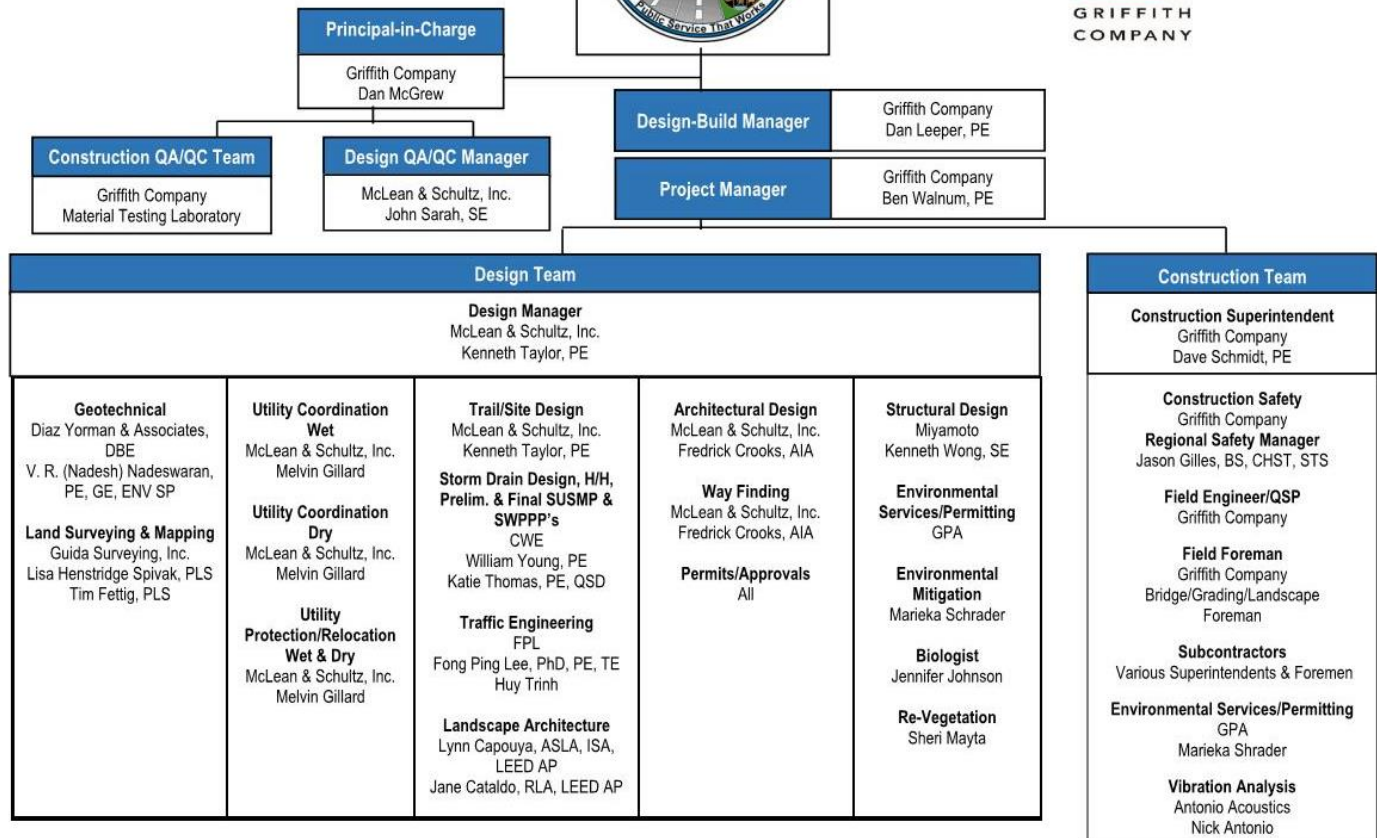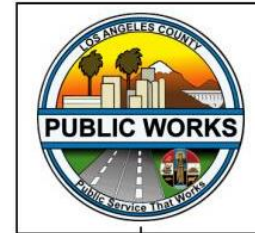

SCHEMATIC DESIGN


Status

- Schematic Design Stage
- Geotechnical Investigation
- Design Survey
- Utility Notices

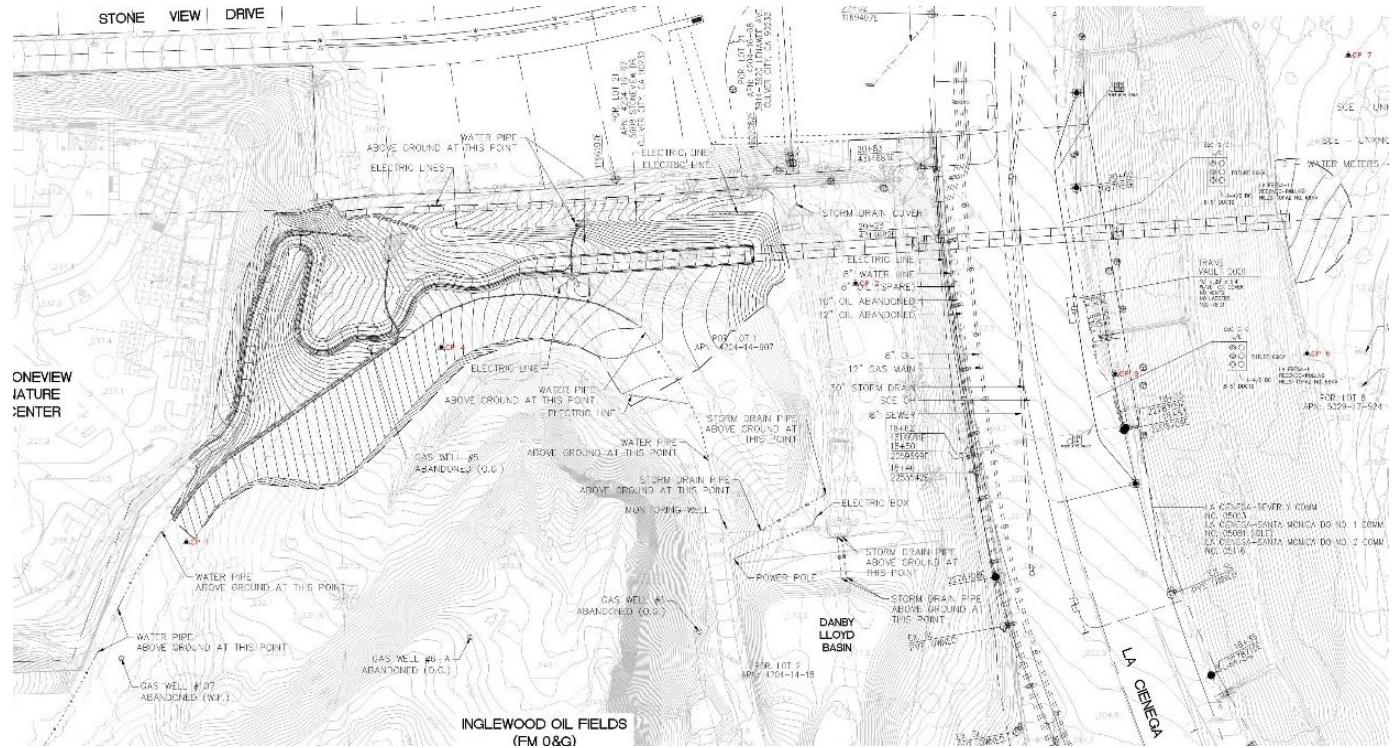


SCHEMATIC DESIGN

Elevation

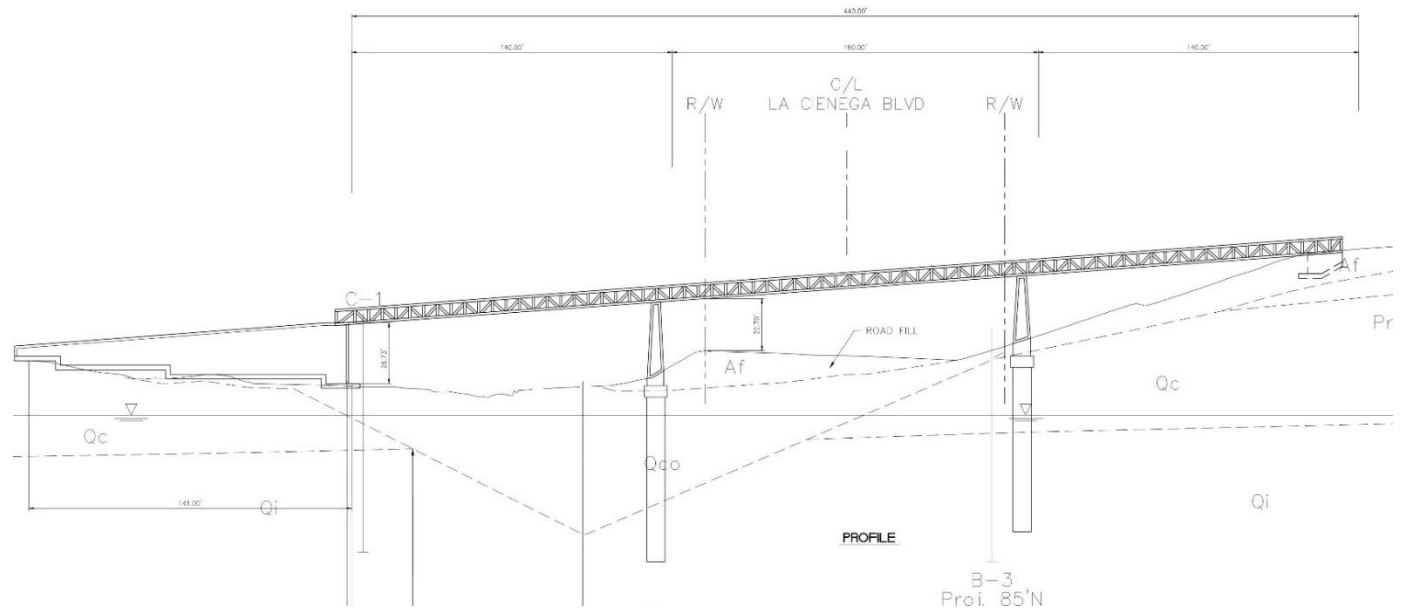


SCHEMATIC DESIGN

Sections

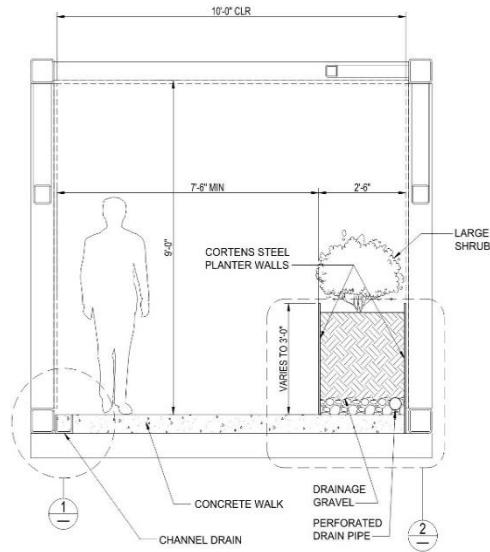


SECTION
AT DEEP PLANTER (BENTS)

A
A-3

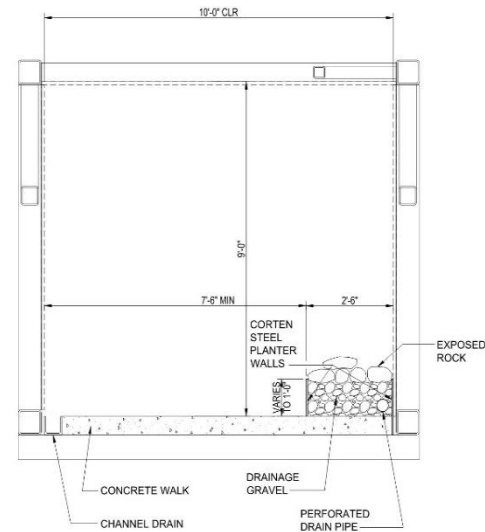

SECTION
AT LOW PLANTER (MID SPAN)

B
A-3

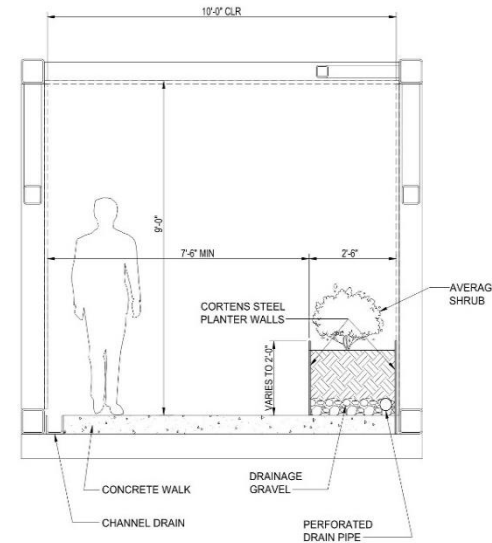

SECTION
AT AVERAGE PLANTER (MID SPAN)

C
A-3

SCHEMATIC DESIGN

Weathered Steel




SCHEMATIC DESIGN

Rendering





SCHEMATIC DESIGN

Rendering

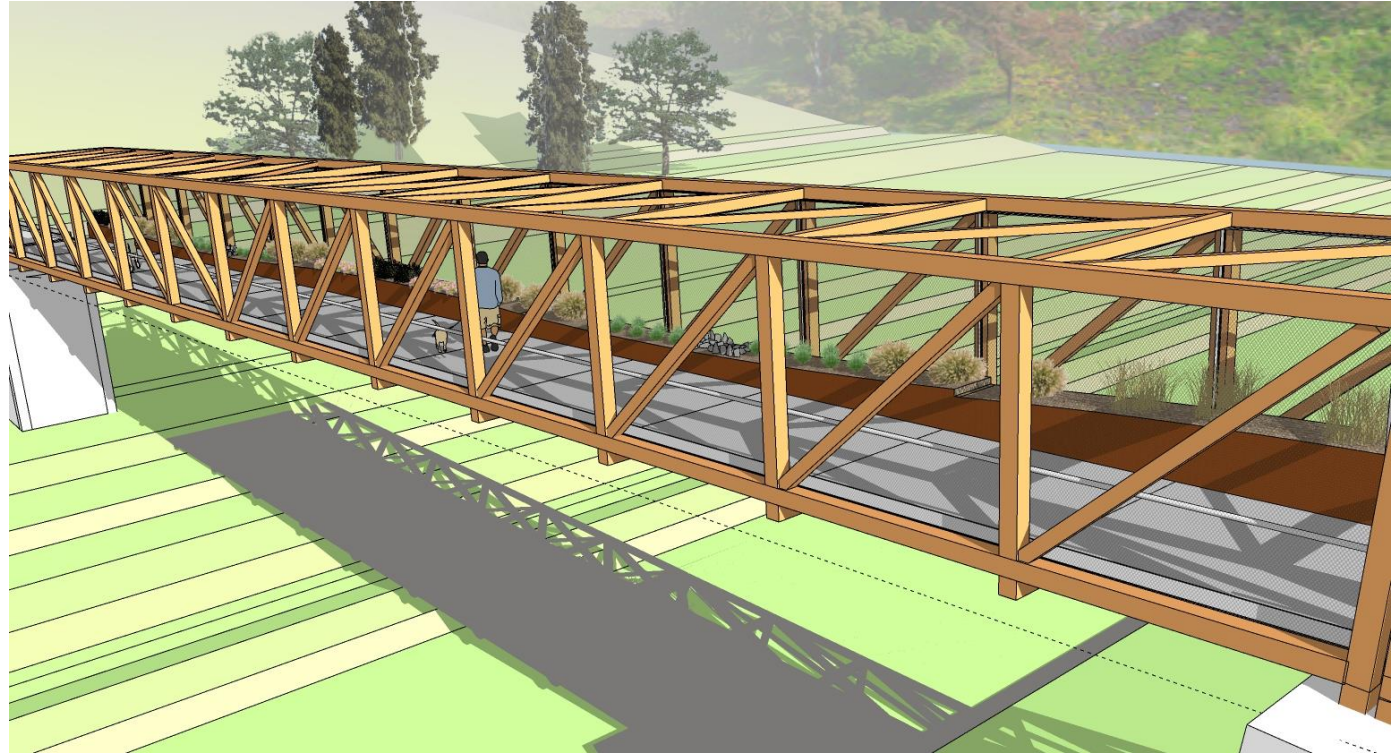

SCHEMATIC DESIGN

Landscaping

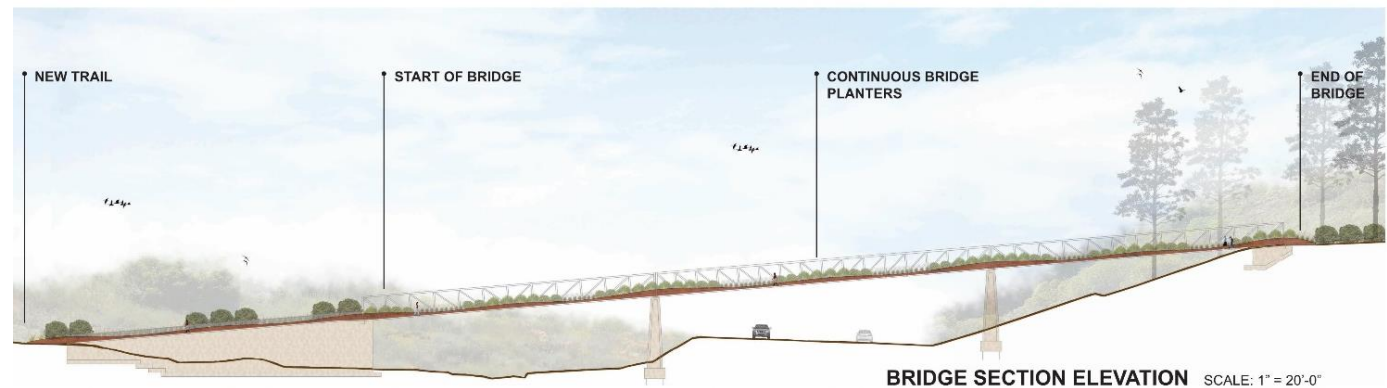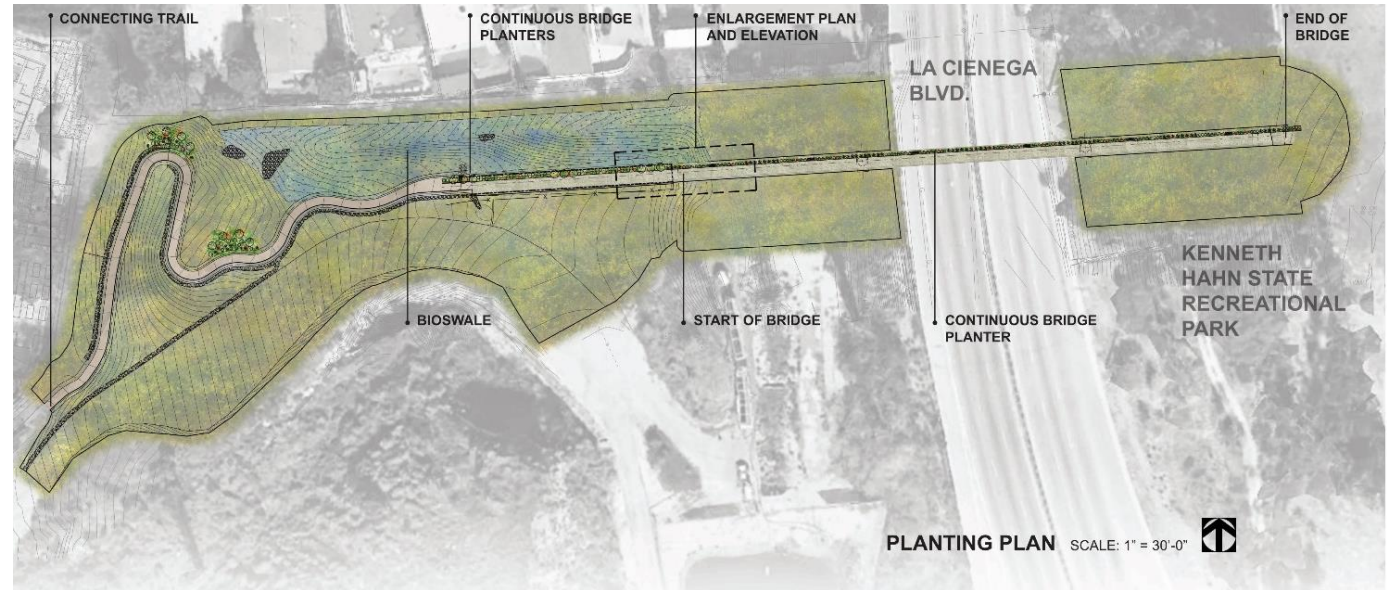


SCHEMATIC DESIGN

Wildlife Component



ENLARGED NORTH ELEVATION NOT TO SCALE

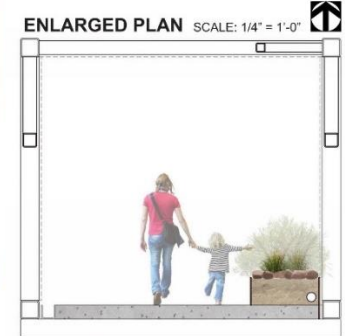

SECTION A-A NOT TO SCALE



CONSTRUCTION

Access and Laydown



CONSTRUCTION

Impacts to the Public

WORK HOURS

- Daytime for Most Activities
- Nighttime for Work over La Cienega Blvd.

NOISE AND VIBRATION

- Work Near Residences and Stoneview
- Heavy Equipment Required
- Communication is Key!

LANE CLOSURES AND DETOURS

- Shoulder Closure on Northbound La Cienega Blvd.
- Intermittent Single Lane Closure
- Full Closure of North and Southbound La Cienega Blvd.

CONSTRUCTION

Closure 01



CONSTRUCTION

Closure 03



SCHEDULE

Milestones

ACTIVITY	START	FINISH
Notice to Proceed	09.13.2018	
Construction Documents		03.07.2019
Permit Approval		06.12.2019
CIDH Installation	09.05.2019	
Steel Bridge Erection	01.23.2020	
Substantial Completion		05.08.2020
Final Completion		08.07.2020